



R-6

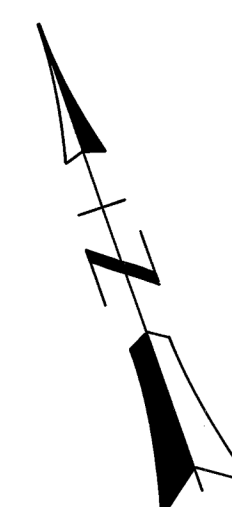

THE NARROWS

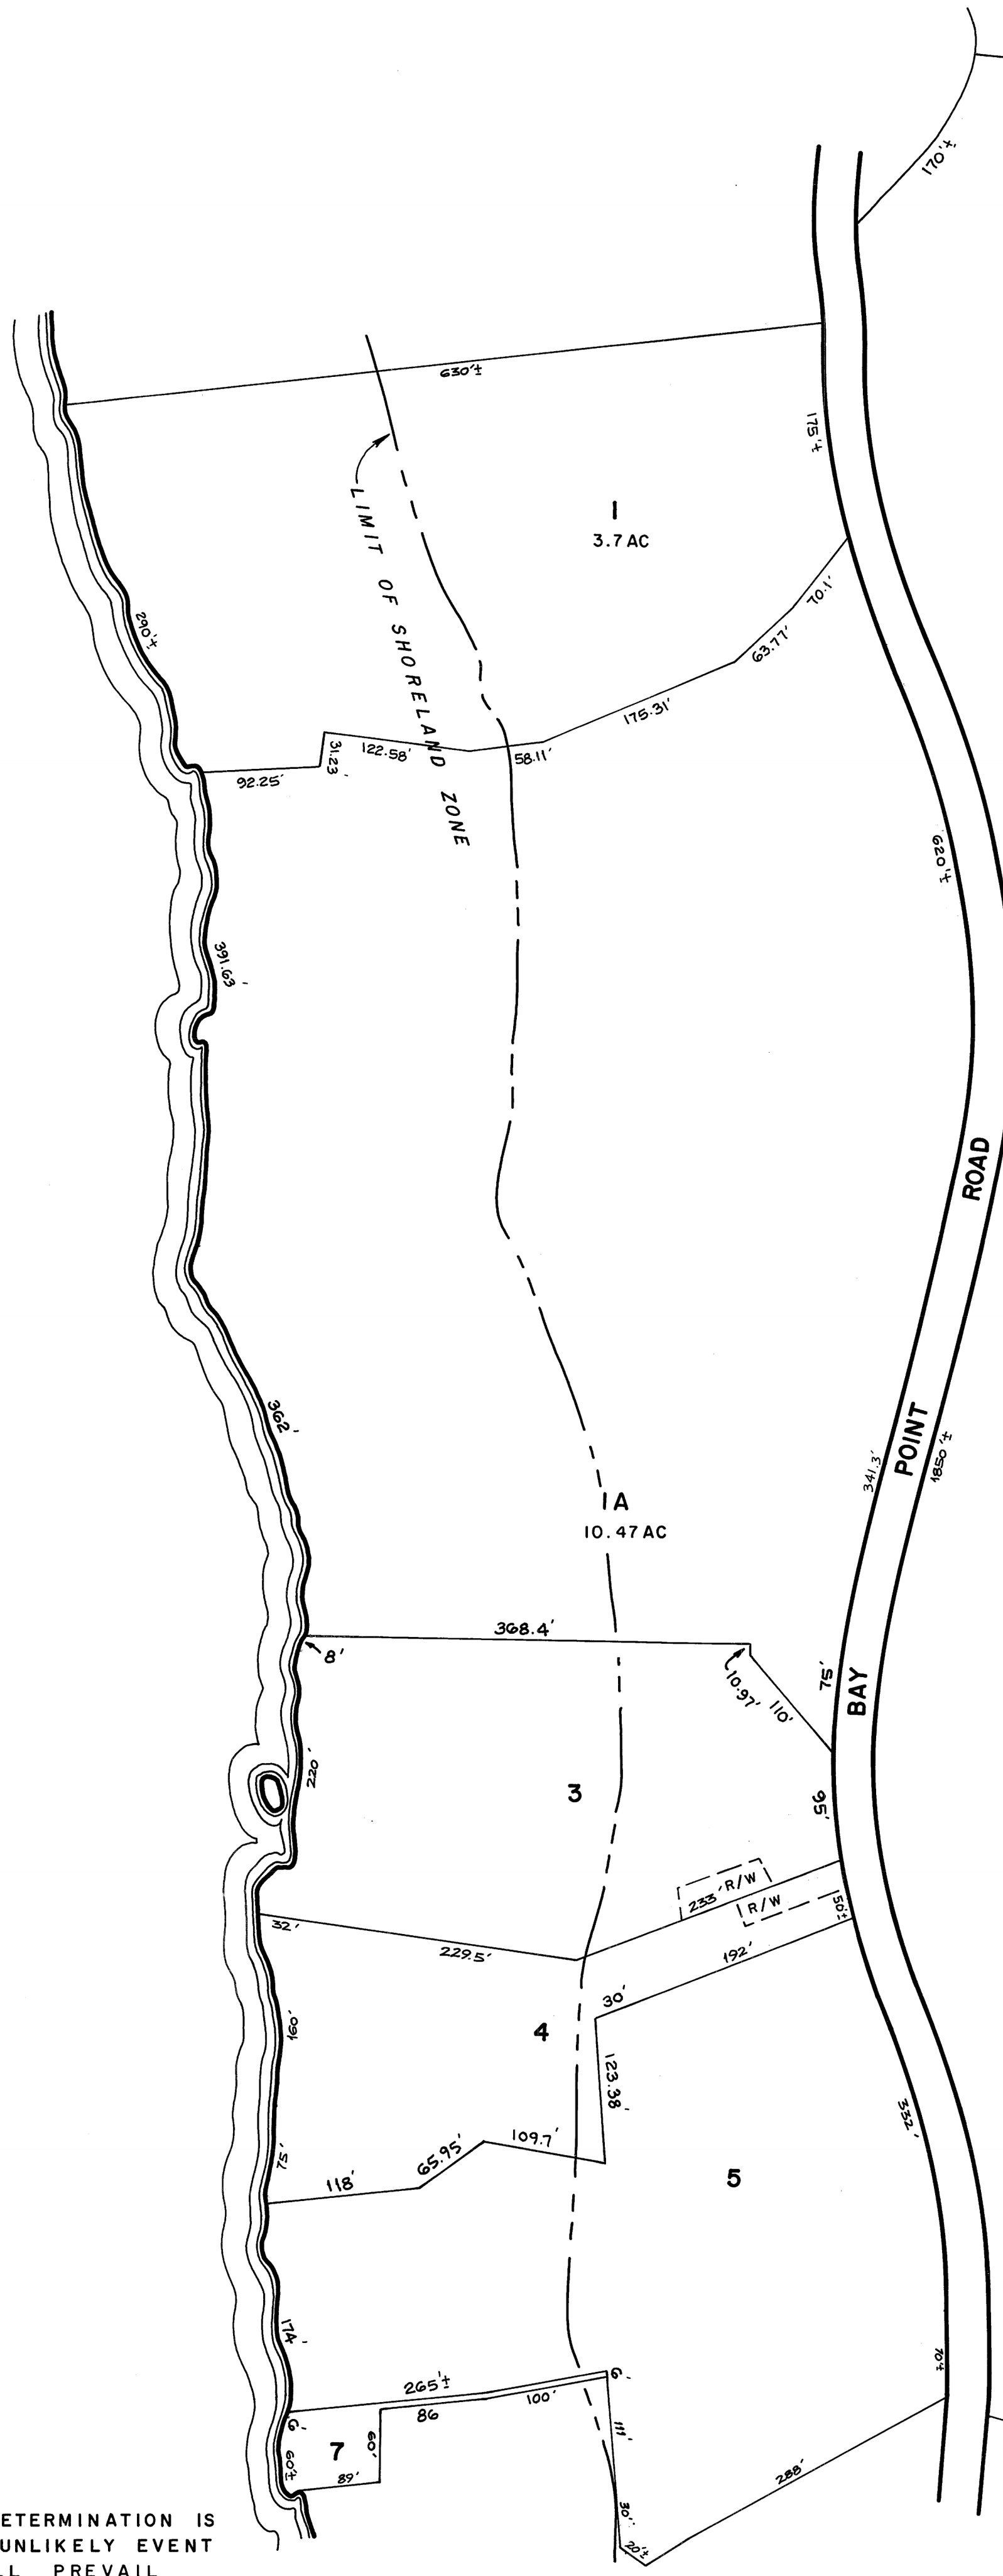

HEAL EDDY

COASTAL WETLAND

THIS MAP WHEN USED FOR ZONING DETERMINATION IS FOR REFERENCE ONLY AND IN THE UNLIKELY EVENT OF A CONFLICT THE ORDINANCE WILL PREVAIL

U-1

NO PARCEL 6

PREPARED BY PHOTOGRAMMETRIC METHODS BY
JOHN E. O'DONNELL & ASSOCIATES
AUBURN, MAINE
1974

LEGEND
ADJACENT SHEET NO. 12
COMMON OWNERSHIP OR
DEVELOPMENT LOT NO. 2
SCALED DIMENSION ±

PROPERTY MAP
GEORGETOWN
MAINE

SCALE IN FEET
0 100 200

U-2